


Lay-out van het terrein

LEGENDE

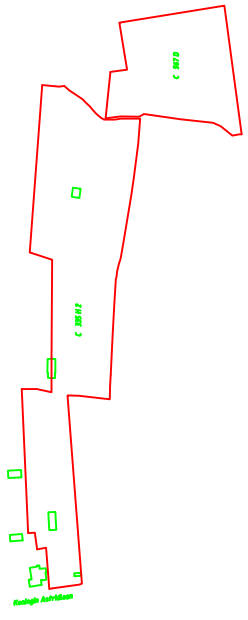

Schaal : 1 / 2.500

Schaal : 1 / 10.000

10.12004